
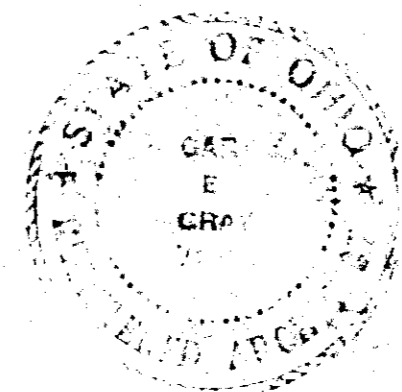




BUILDING 9
HARBOR POINT CONDOMINIUM
AT HERON BAY

Architect: Gary E. Gray Ohio Reg. # 8207042
DATE: 3/28/07
Sheet 3 of 3

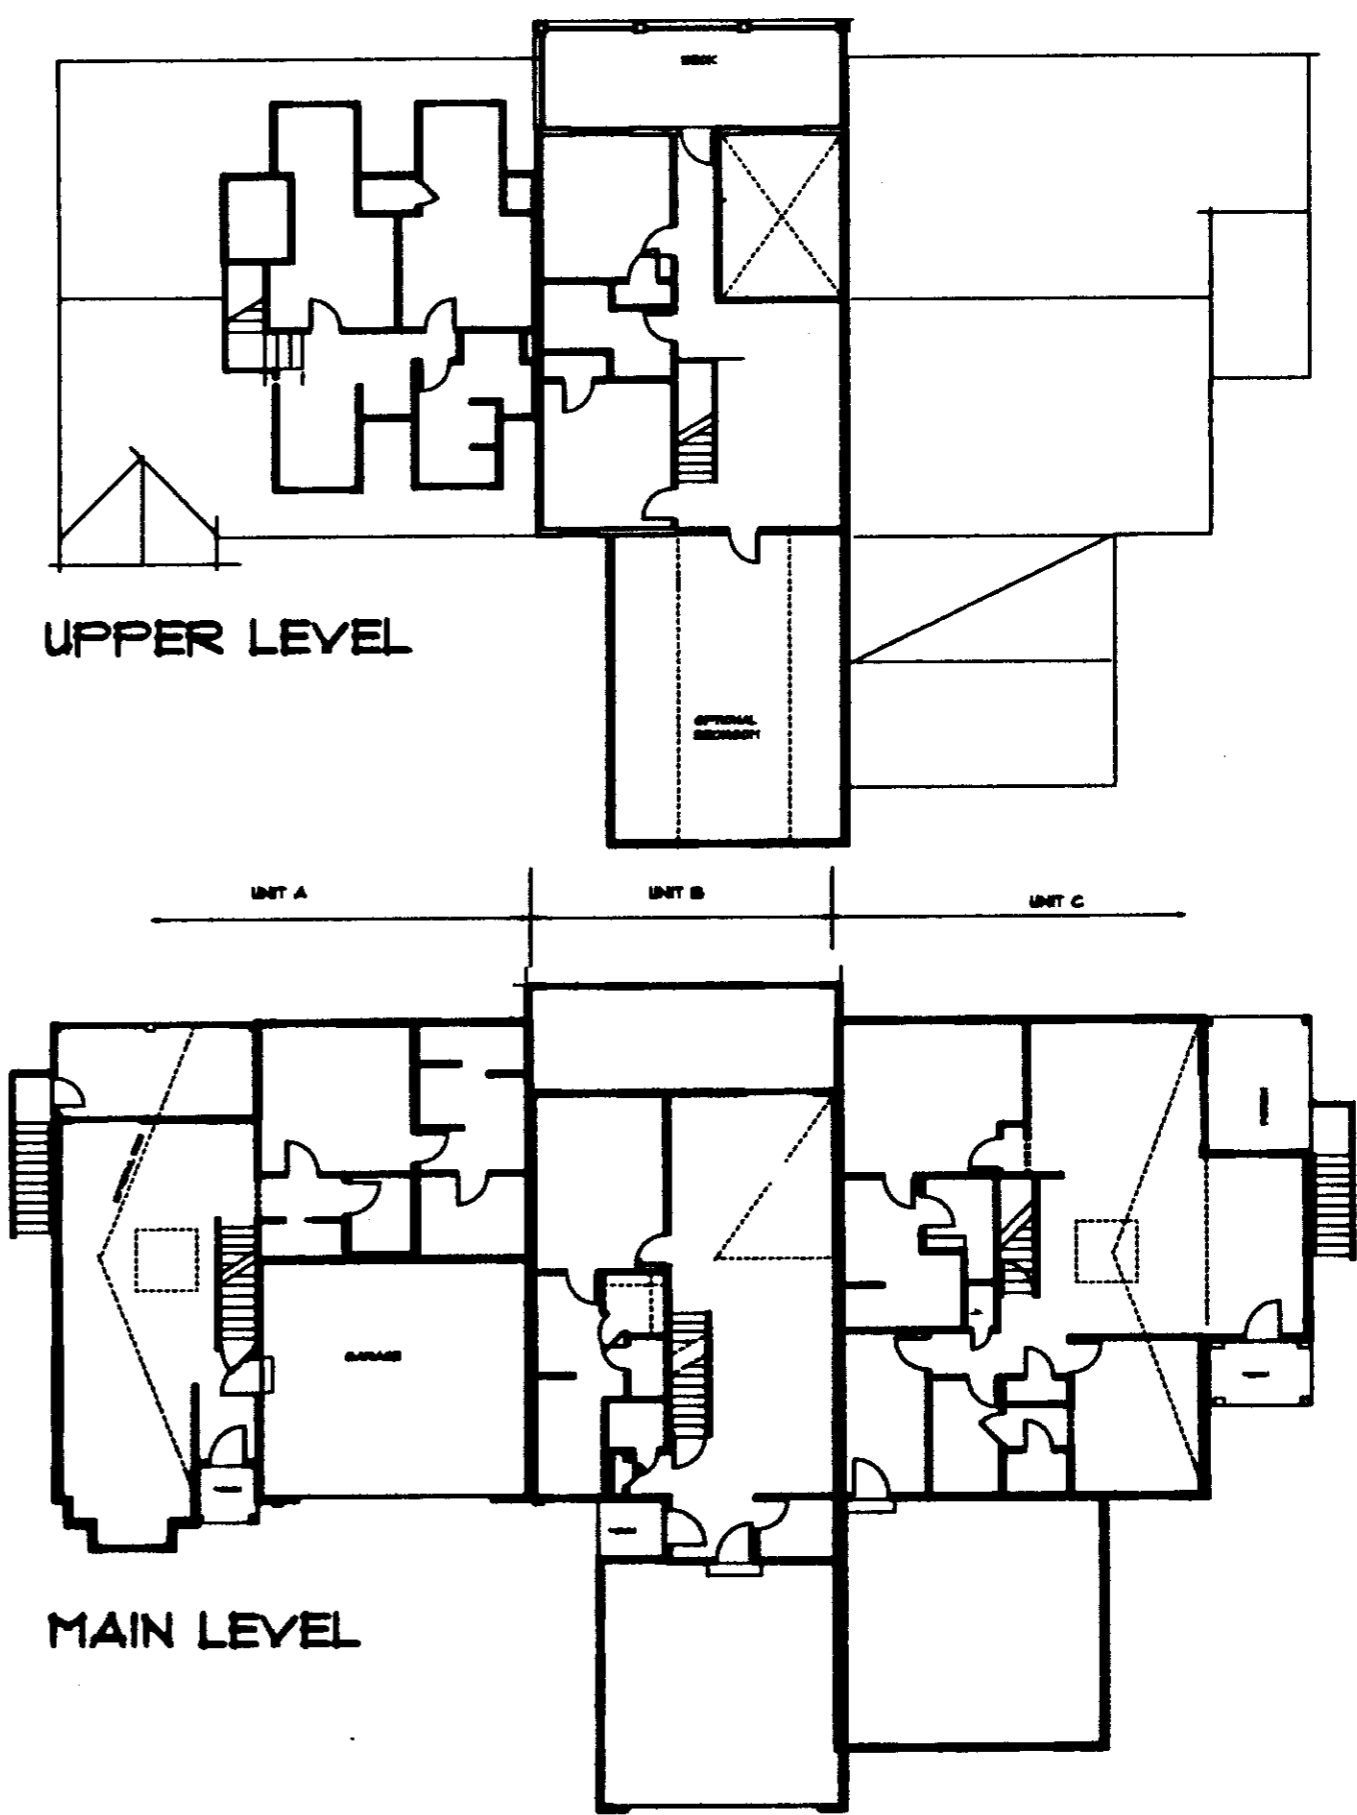


BUILDING 10
HARBOR POINT CONDOMINIUM
AT HERON BAY

Architect: Gary E. Gray Ohio Reg. # 8207042
DATE: 3/28/07
Sheet 3 of 3

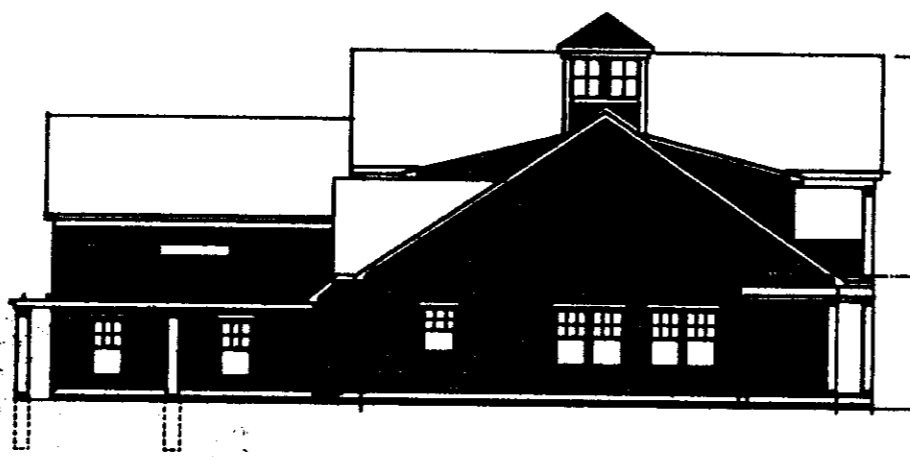
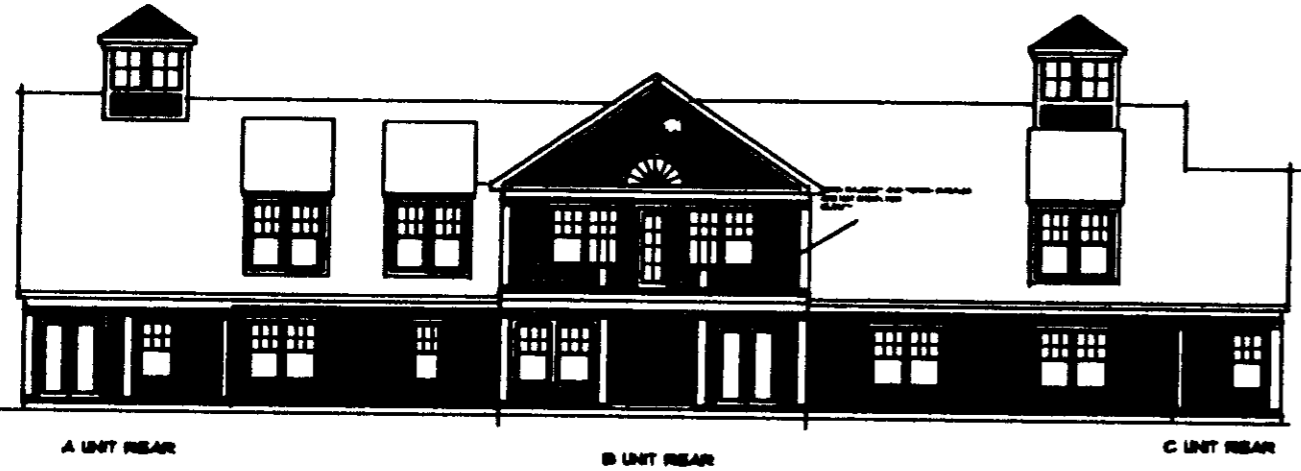


BUILDING 9

HARBOR POINT CONDOMINIUM
AT HERON BAY

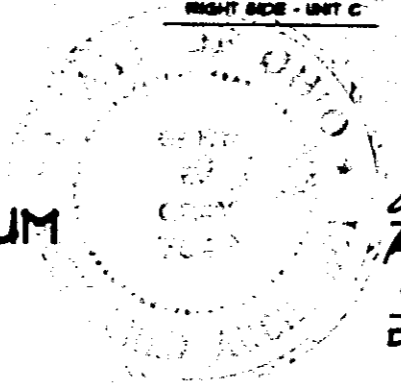


Architect: Gary E. Gray Ohio Reg. # 8207042
DATE: 3/28/07
Sheet 2 of 3

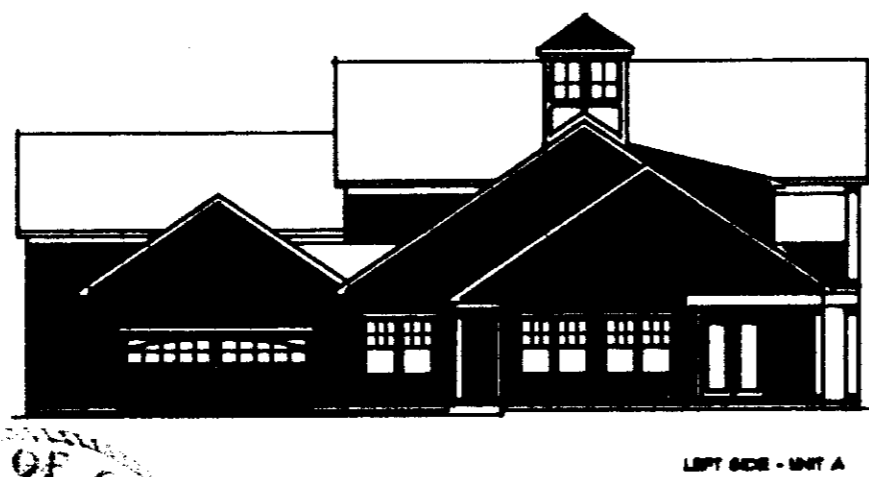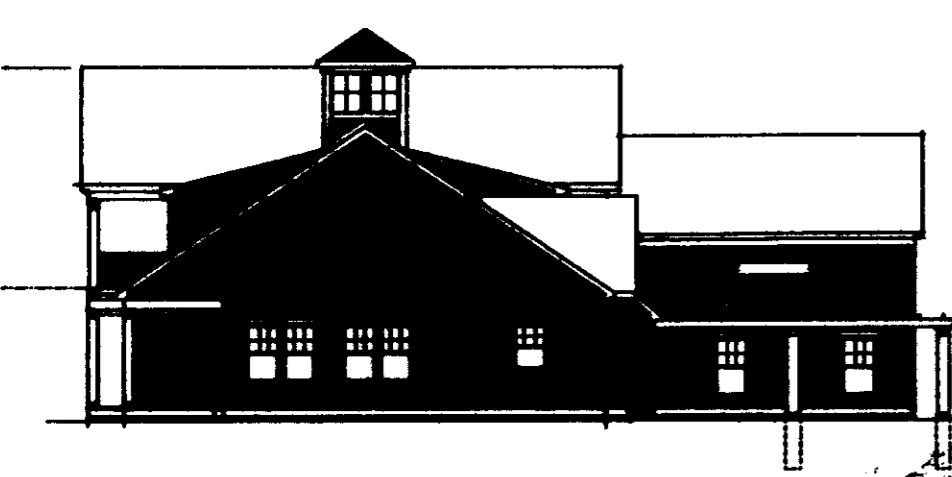

BUILDING 10

HARBOR POINT CONDOMINIUM
AT HERON BAY

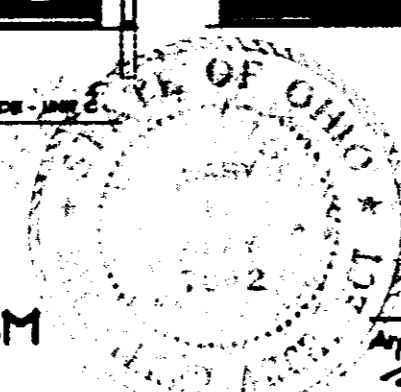

Architect: Gary E. Gray Ohio Reg. # 8207042
DATE: 3/28/07
Sheet 2 of 3