


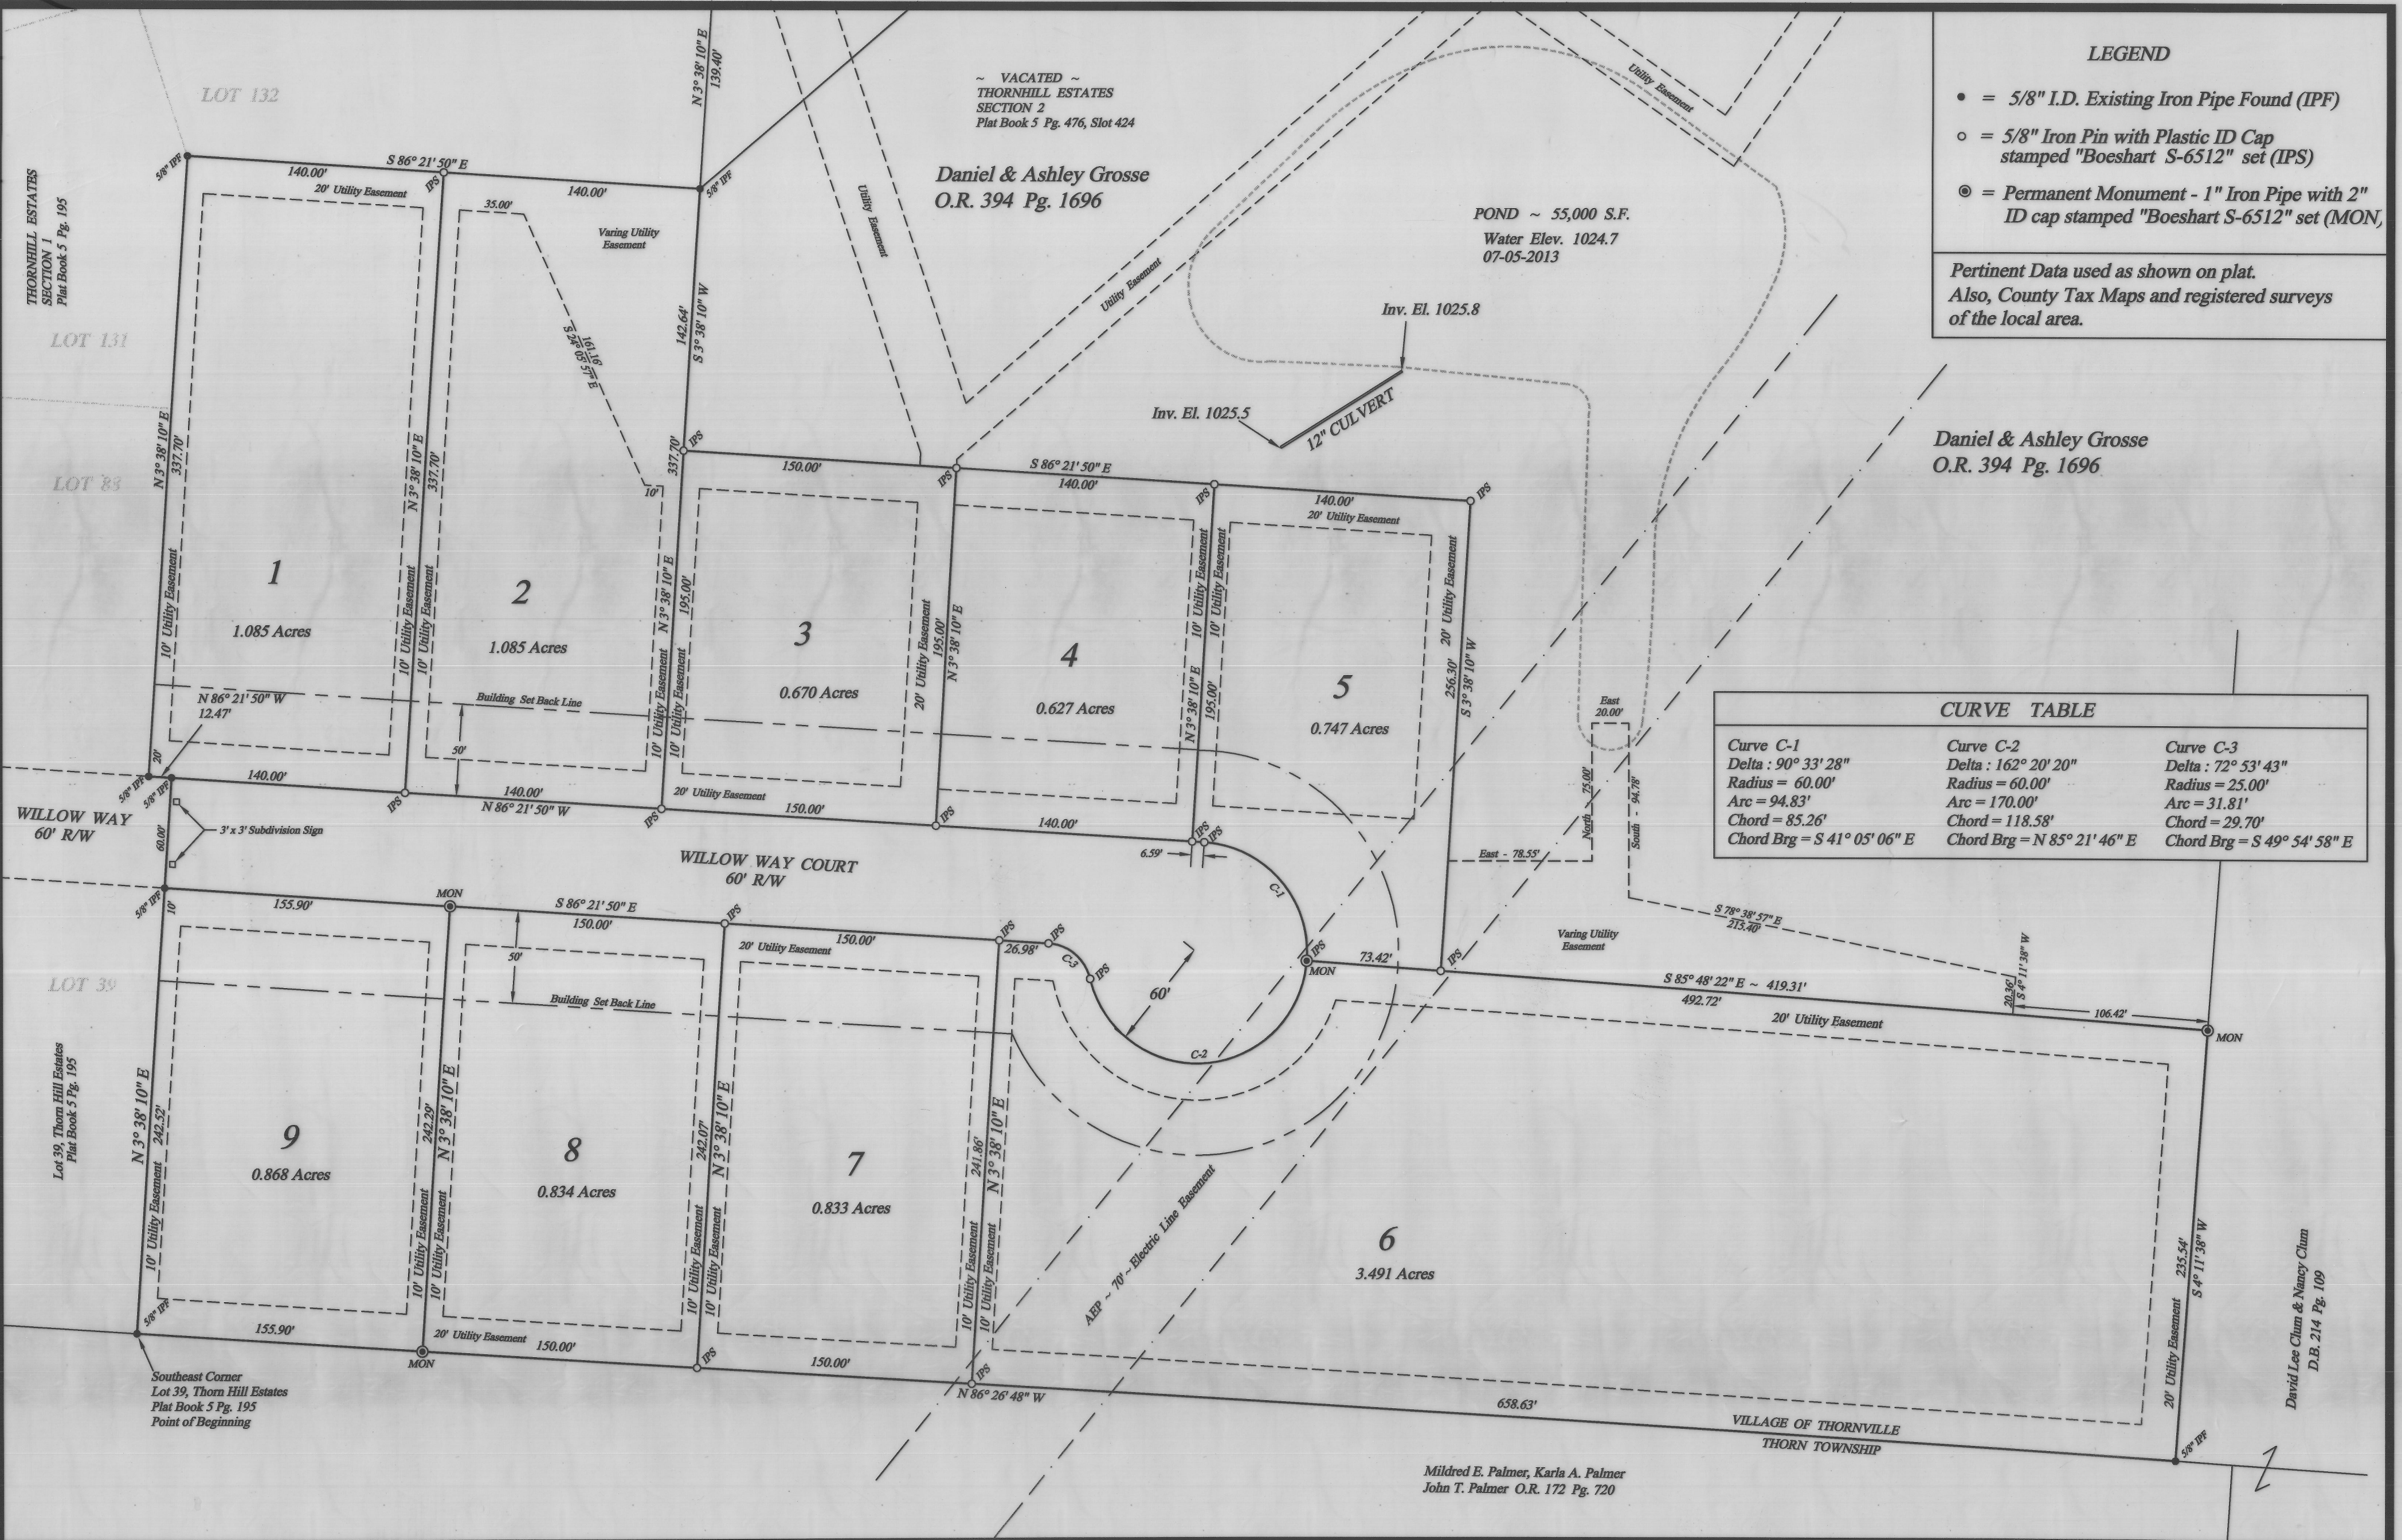

LEGEND

- = 5/8" I.D. Existing Iron Pipe Found (IPF)
- = 5/8" Iron Pin with Plastic ID Cap stamped "Boeshart S-6512" set (IPS)
- ⊙ = Permanent Monument - 1" Iron Pipe with 2" ID cap stamped "Boeshart S-6512" set (MON)

Pertinent Data used as shown on plat.
Also, County Tax Maps and registered surveys of the local area.

CURVE TABLE

Curve C-1	Curve C-2	Curve C-3
Delta : 90° 33' 28"	Delta : 162° 20' 20"	Delta : 72° 53' 43"
Radius = 60.00'	Radius = 60.00'	Radius = 25.00'
Arc = 94.83'	Arc = 170.00'	Arc = 31.81'
Chord = 85.26'	Chord = 118.58'	Chord = 29.70'
Chord Brg = S 41° 05' 06" E	Chord Brg = N 85° 21' 46" E	Chord Brg = S 49° 54' 58" E

DEER TRAIL ESTATES
LOTS 1 thru 9

Based on Thorn
Hill Subdivision
Plat Cab. 5 Slot 195

STATE of OHIO
PERRY COUNTY
VILLAGE of THORNVILLE
TOWNSHIP 18
RANGE 17
REFUGEE LANDS

PAUL J. BOESHART, P.L.S.
REGISTRATION NO. S-6512
94 CANYON VILLA DRIVE
HEBRON, OHIO 43025
Phone: 740-928-4130
Cell: 740-616-0812

0 30 60 120
Scale: 1" = 60'