


AUTHORITY	DATE	INSTALLED OR RETIRED	DESCRIPTION
Form 586	Completed	July 1, 1916	Telephone line between Sayre and San Toy For comp. descr. see sheet No. 22


Continued on typed list

PERRY COUNTY OHIO.
BEARFIELD TOWNSHIP

 

THIS NOTE READS: THIS PLAN PRESUMED TO BE
CORRECT BUT IS NOT WARRANTED UNTIL CHECKED
AND APPROVED FOR PROPERTY LINES

THIS PLAN IS PRESUMED TO BE
CORRECT, BUT IS NOT WARR-
ANTED UNTIL CHECKED AND
APPROVED FOR PROPERTY LINES

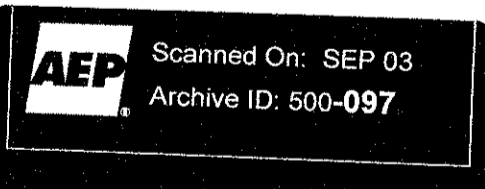

OF CHANGES AFTER DATE OF VALUATION

RIGHT-OF-WAY AND TRACK MAP
THE BALTIMORE AND OHIO RAILROAD COMPANY
OPERATED BY
THE BALTIMORE AND OHIO RAILROAD COMPANY
NEWARK DIVISION NEW ENGLAND COAL BRANCH

STATION 105+60 TO STATION 158+40
SCALE 1 IN. = 100 FT. JUNE 30, 1916

OFFICE OF VALUATION ENGINEER
BALTIMORE, MD.

REVISED TO
SEP 23 1914
OCT 13 1915
OCT 13 1915
OCT 13 1915