


PARCEL No.	CUSTO DIAN'S No.	KIND OF INSTRUMENT	DATE OF INSTRUMENT	GRANTOR	GRANTEE	RECORDED			AREA		127.1 - Map No. 26.	REMARKS
						BOOK	PAGE	DATE	ACRES	SQUARE FEET		
1												Same as Parcel No. 9, Map No. 25.
2												Same as Parcel No. 7, Map No. 25.

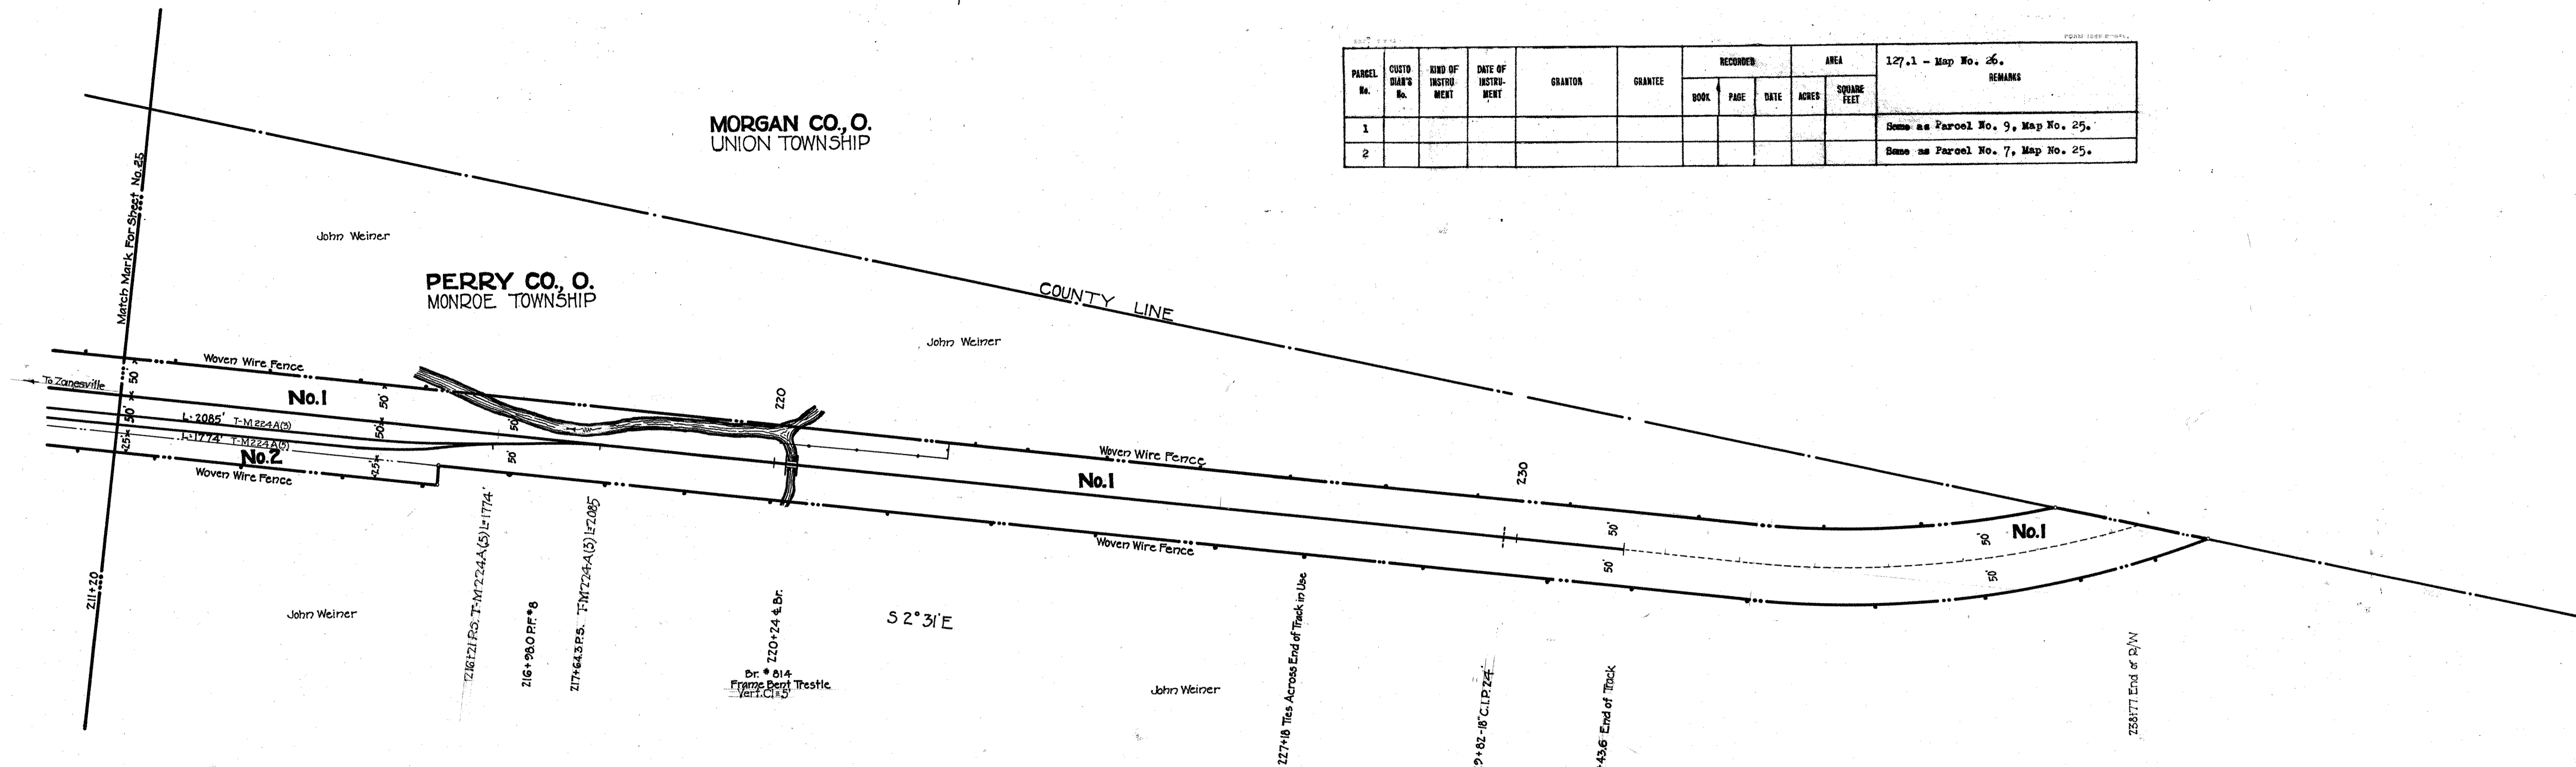

NOTE: Changes have been made subsequent to date of valuation, which are shown on sheet of like number marked "Record of changes after date of valuation."

RIGHT-OF-WAY AND TRACK MAP
THE SUNDAY CREEK RAILROAD COMPANY
 OPERATED BY
THE BALTIMORE AND OHIO RAILROAD COMPANY
 NEWARK DIVISION NEW ENGLAND COAL BRANCH

Sheet No. 26 of 26 primary and 0 supplemental sheets of The Sunday Creek Railroad Company, V-127.1, Newark Division, New England Coal Branch, from survey station 211+20 to survey station 231+43.6

W.H. Edwards
 Pilot Engineer

STATION 211+20 TO STATION 231+43.6
 SCALE: 1 IN. = 100 FT. JUNE 30, 1918
 OFFICE OF VALUATION ENGINEER
 BALTIMORE, MD.

