


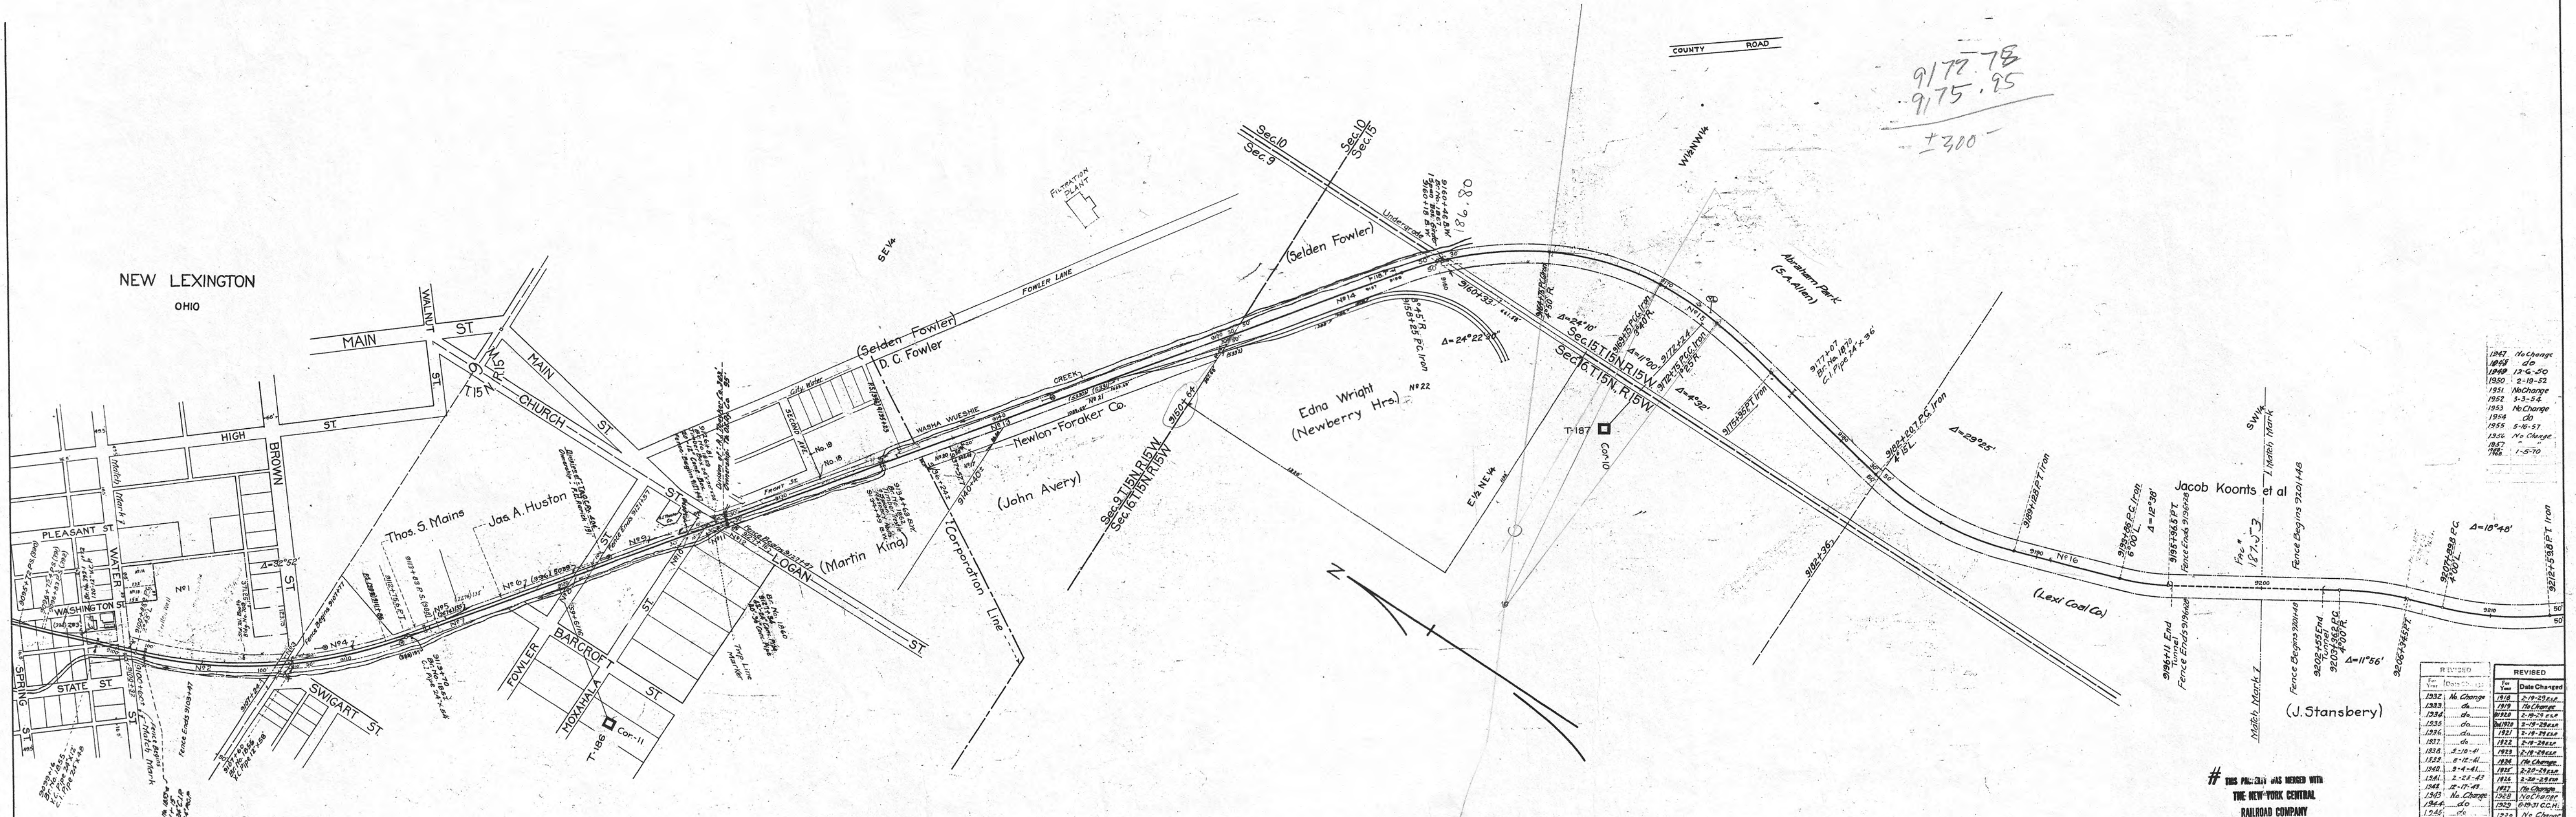

No.	Grantor	Grantee	Instrument	Date	Record	Cost No.	Remarks
1	H. T. Adams	Clifford Burton	W. Deed	Dec 30, 1906 DB 775	P456 Jan 5, 1909	17 8658	See "Declaration of Trust" Cust. No. 2654
2	No paper title found.	Held by adverse possession and claimed by Ry Co				18 8658	Right to cross Brown St.
3	No paper title found.	Held by adverse possession and claimed by Ry Co				19 8658	Right to cross Fowler St.
4	Thos. S. Mains	O C R R Co	R. Deed	July 18, 1883 DB 737	P448 Apr 25, 1889	20 8658	Right to cross Moxahala St.
5	Jas. A. Huston	O C R R Co	R. Deed	July 18, 1883 DB 737	P450 Apr 25, 1889	21 8658	Right to cross Logan St.
6	No paper title found.	Held by adverse possession and claimed by Ry Co				22 8658	Right to cross Logan St.
7	No paper title found.	Held by adverse possession and claimed by Ry Co				23 8658	Right to cross Logan St.
8	No paper title found.	Held by adverse possession and claimed by Ry Co				24 8658	Right to cross Logan St.
9	No paper title found.	Held by adverse possession and claimed by Ry Co				25 8658	Right to cross Logan St.
10	No paper title found.	Held by adverse possession and claimed by Ry Co				26 8658	Right to cross Logan St.
11	No paper title found.	Held by adverse possession and claimed by Ry Co				27 8658	Right to cross Logan St.
12	D. C. Fowler	T & O C Ry Co	R. Deed	Sep 25, 1893 DB 745	P236 Dec 30, 1893	28 8658	
13	Edna A. Wright	T & O C Ry Co	Q.C. Deed	Sep 24, 1897 DB 737	P440 Apr 25, 1889	29 8658	
14	Abraham Park	T & O C Ry Co	Q.C. Deed	Feb 21, 1890 DB 729	P243 Nov 10, 1890	30 8658	
15	Jacob Koonts	O C R R Co	Deed	Aug 20, 1881 DB 736	P209 Oct 8, 1881	31 8658	
16	Evelyn T. Duxton-Turner	T & O C Ry Co	Q.C. Deed	Oct 16, 1924 DB 7104	P451 Dec 1, 1924	32 8658	This parcel continued as parcel #1.
17	The Newton-Foraker Co.	T & O C Ry Co	W. Deed	Apr 6, 1925 DB 7105	P216 May 6, 1925	33 8658	Deed executed to clear title to this parcel claimed on valuation date as owned by Carrier.
18	The Newton-Foraker Co.	T & O C Ry Co	W. Deed	Apr 6, 1925 DB 7105	P216 May 6, 1925	34 8658	Completion Report No. 67 N.

No.	Grantor	Grantee	Instrument	Date	Record	Cost No.	Remarks
18	J. C. Fowler	T. & O. C. Ry Co.	Easement	Aug. 22, 1940	V182 P. 283 Aug. 30, 1940	110	Easement for water pipe line. A.T.E. 49859
19	Village of New Lexington	N.Y.C.R.R. Co.	Agreement	Aug. 30, 1940		42554	Right to lay & maintain water pipe line in Second St.
20	Florence E. Taylor	N.Y.C.R.R. Co.	W. Deed	Jan. 26, 1961	Y 177 P. 279		
21	Newton-Foraker Co.	N.Y.C.R.R. Co.	W. Deed	Jan. 26, 1961			
22	John E. Helmke	N.Y.C.R.R. Co.	W. Deed	Jan. 26, 1961			

PERRY COUNTY
PIKE TOWNSHIP

THE TOLEDO AND OHIO CENTRAL RAILWAY
OPERATED BY *
CORNING DIVISION -- MAIN LINE
FROM STATION 9100+60± TO STATION 9200+00
SCALE 1 INCH = 200 FEET
JUNE 30, 1918
OFFICE OF VALUATION ENGINEER, COLUMBUS, OHIO.

LONG STATION - Sta. 9157 to Sta. 9158 = 118.7'
* OPERATED BY THE NEW YORK CENTRAL RAILROAD COMPANY SUBSEQUENT TO DECEMBER 31, 1921. OFFICE OF VALUATION ENGINEER, CLEVELAND, OHIO.

307-108
V302
96
V5
20

V5 3020 LC 8122 MP 185.5 - 187.5